

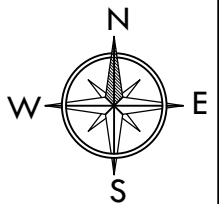



NOTE - This proposal has been coordinated with structural drawing

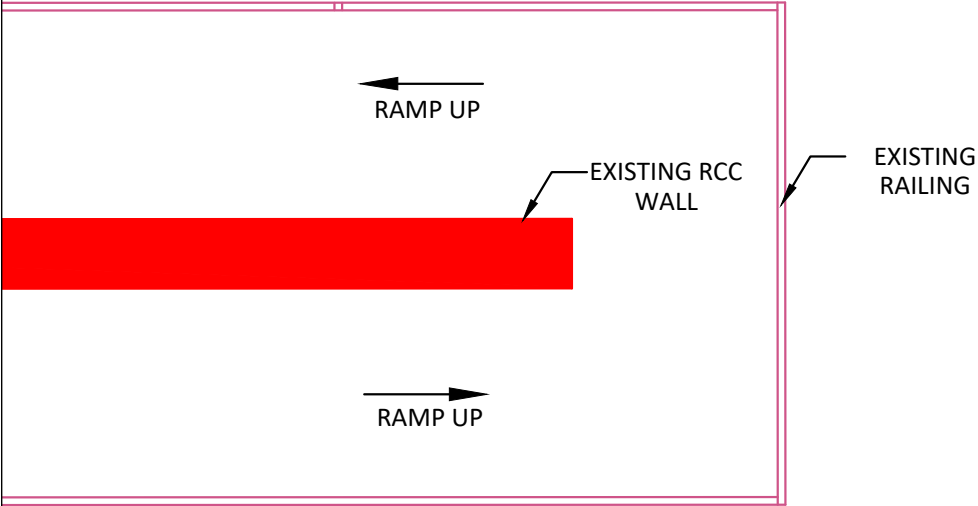



SHEET NO.- 01	DRAWING TITLE - EXISTING GROUND FLOOR	SCALE - 1:50 on A4	 KALEIDOSCOPE CONSULTING
	PROJECT TITLE - PROGRAMME BLOCK LIFT	DATE - 08-04-2026	

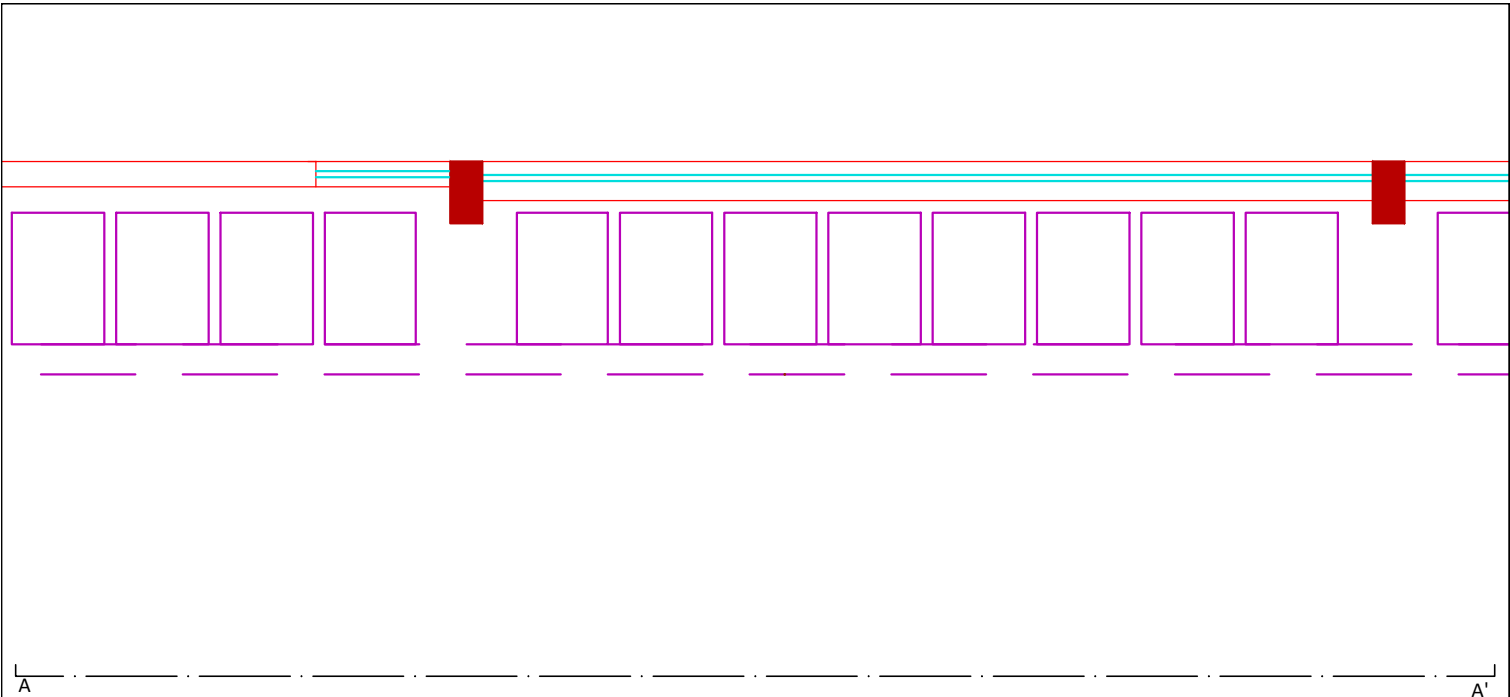


NOTE - This proposal has been coordinated with structural drawing

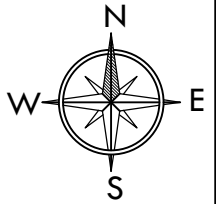

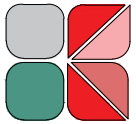
SHEET NO.- 02	DRAWING TITLE - EXISTING FIRST FLOOR	SCALE - 1:50 on A4	 KALEIDOSCOPE CONSULTING
	PROJECT TITLE - PROGRAMME BLOCK LIFT	DATE - 08-04-2026	

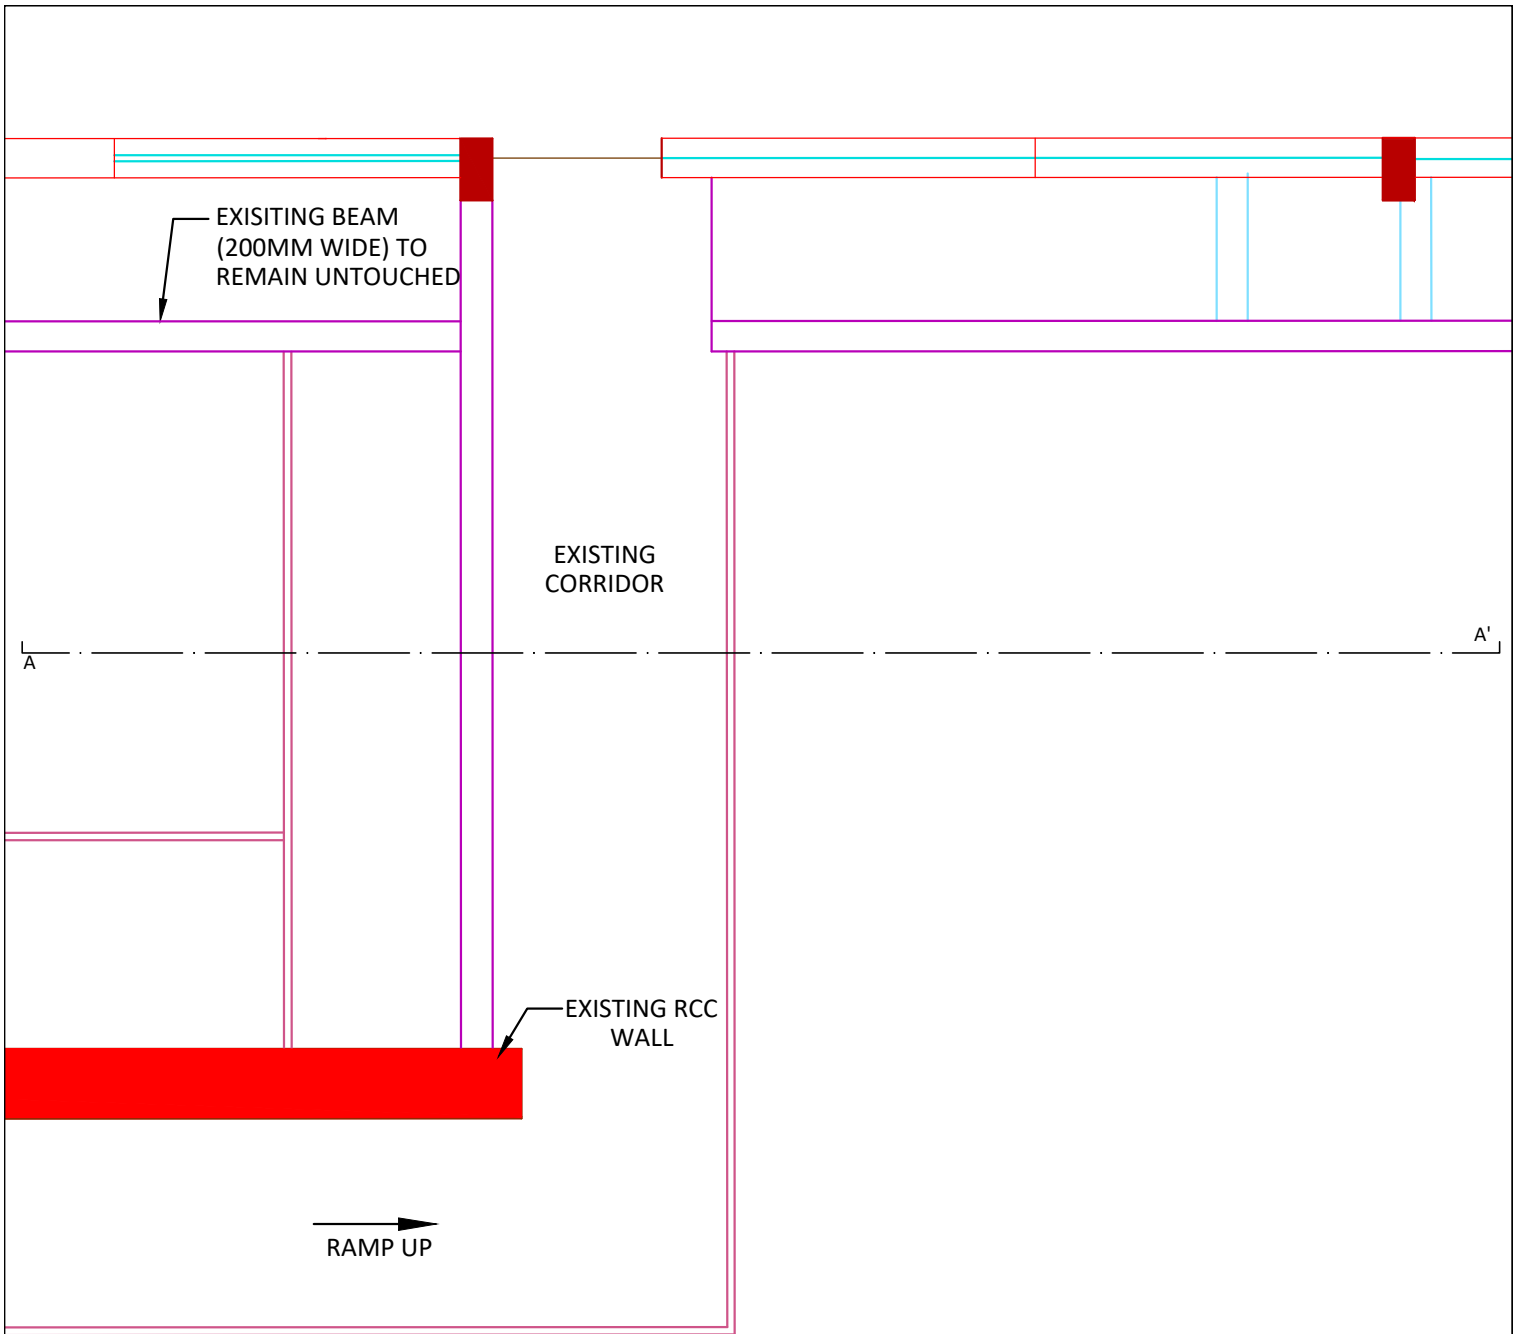


NOTE - This proposal has been coordinated with structural drawing

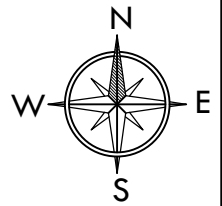


SHEET NO.- 03	DRAWING TITLE - EXISTING SECOND FLOOR	SCALE - 1:50 on A4	 KALEIDOSCOPE CONSULTING
	PROJECT TITLE - PROGRAMME BLOCK LIFT	DATE - 08-04-2026	

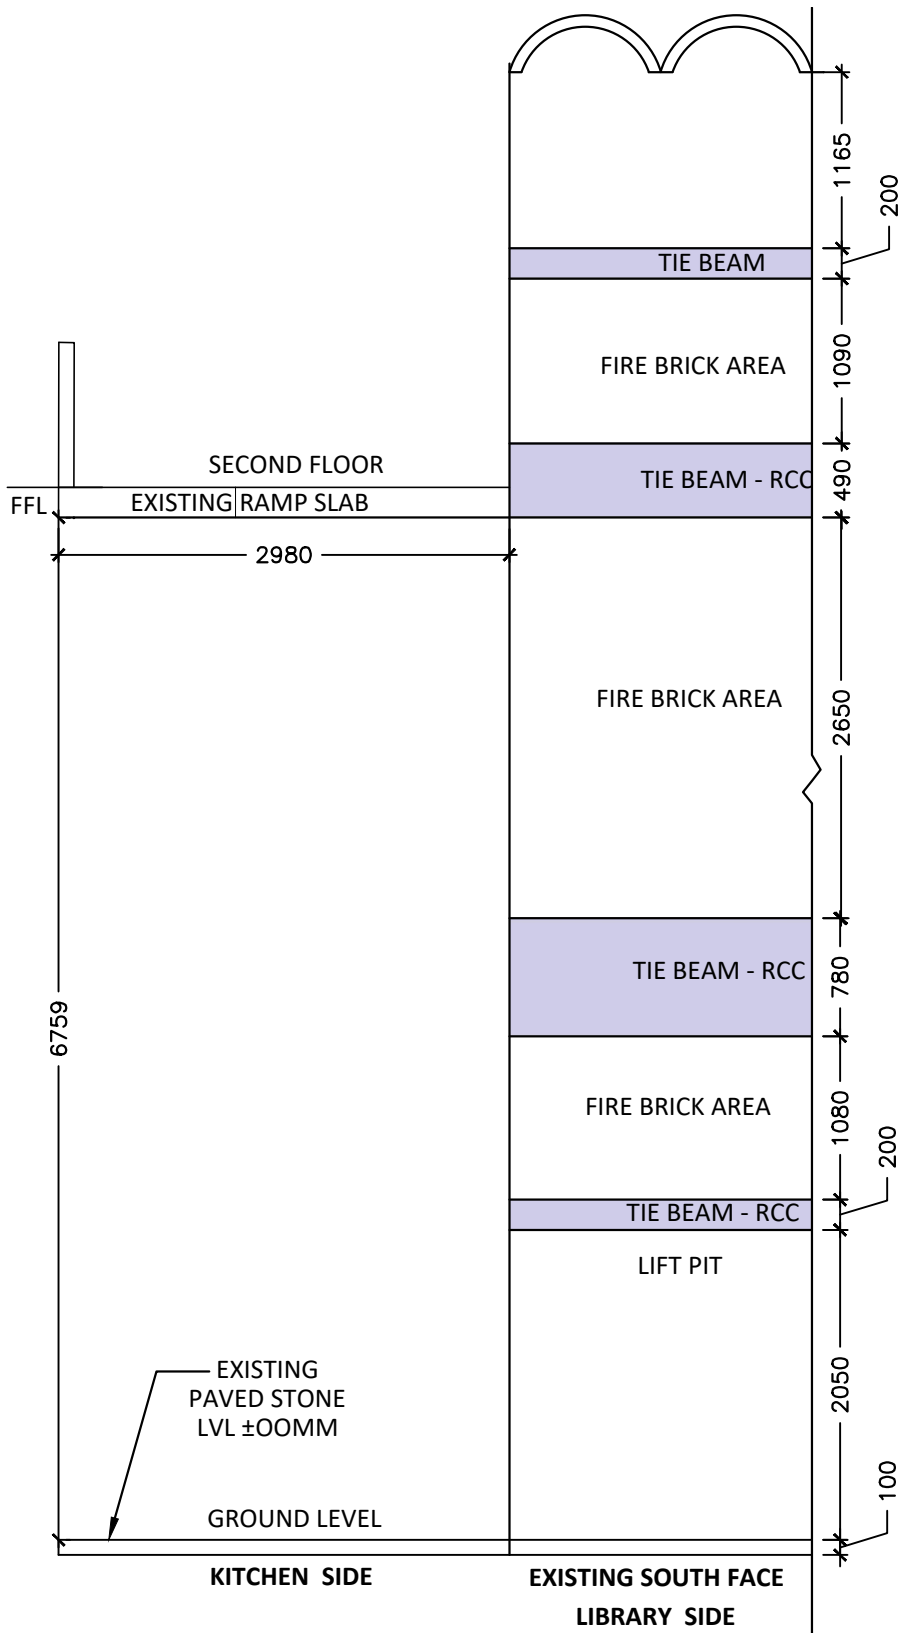


NOTE - This proposal has been coordinated with structural drawing

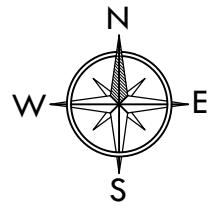


SHEET NO.- 04	DRAWING TITLE - EXISTING SECTION	SCALE - 1:50 on A4	 KALEIDOSCOPE CONSULTING
	PROJECT TITLE - PROGRAMME BLOCK LIFT	DATE - 08-04-2026	

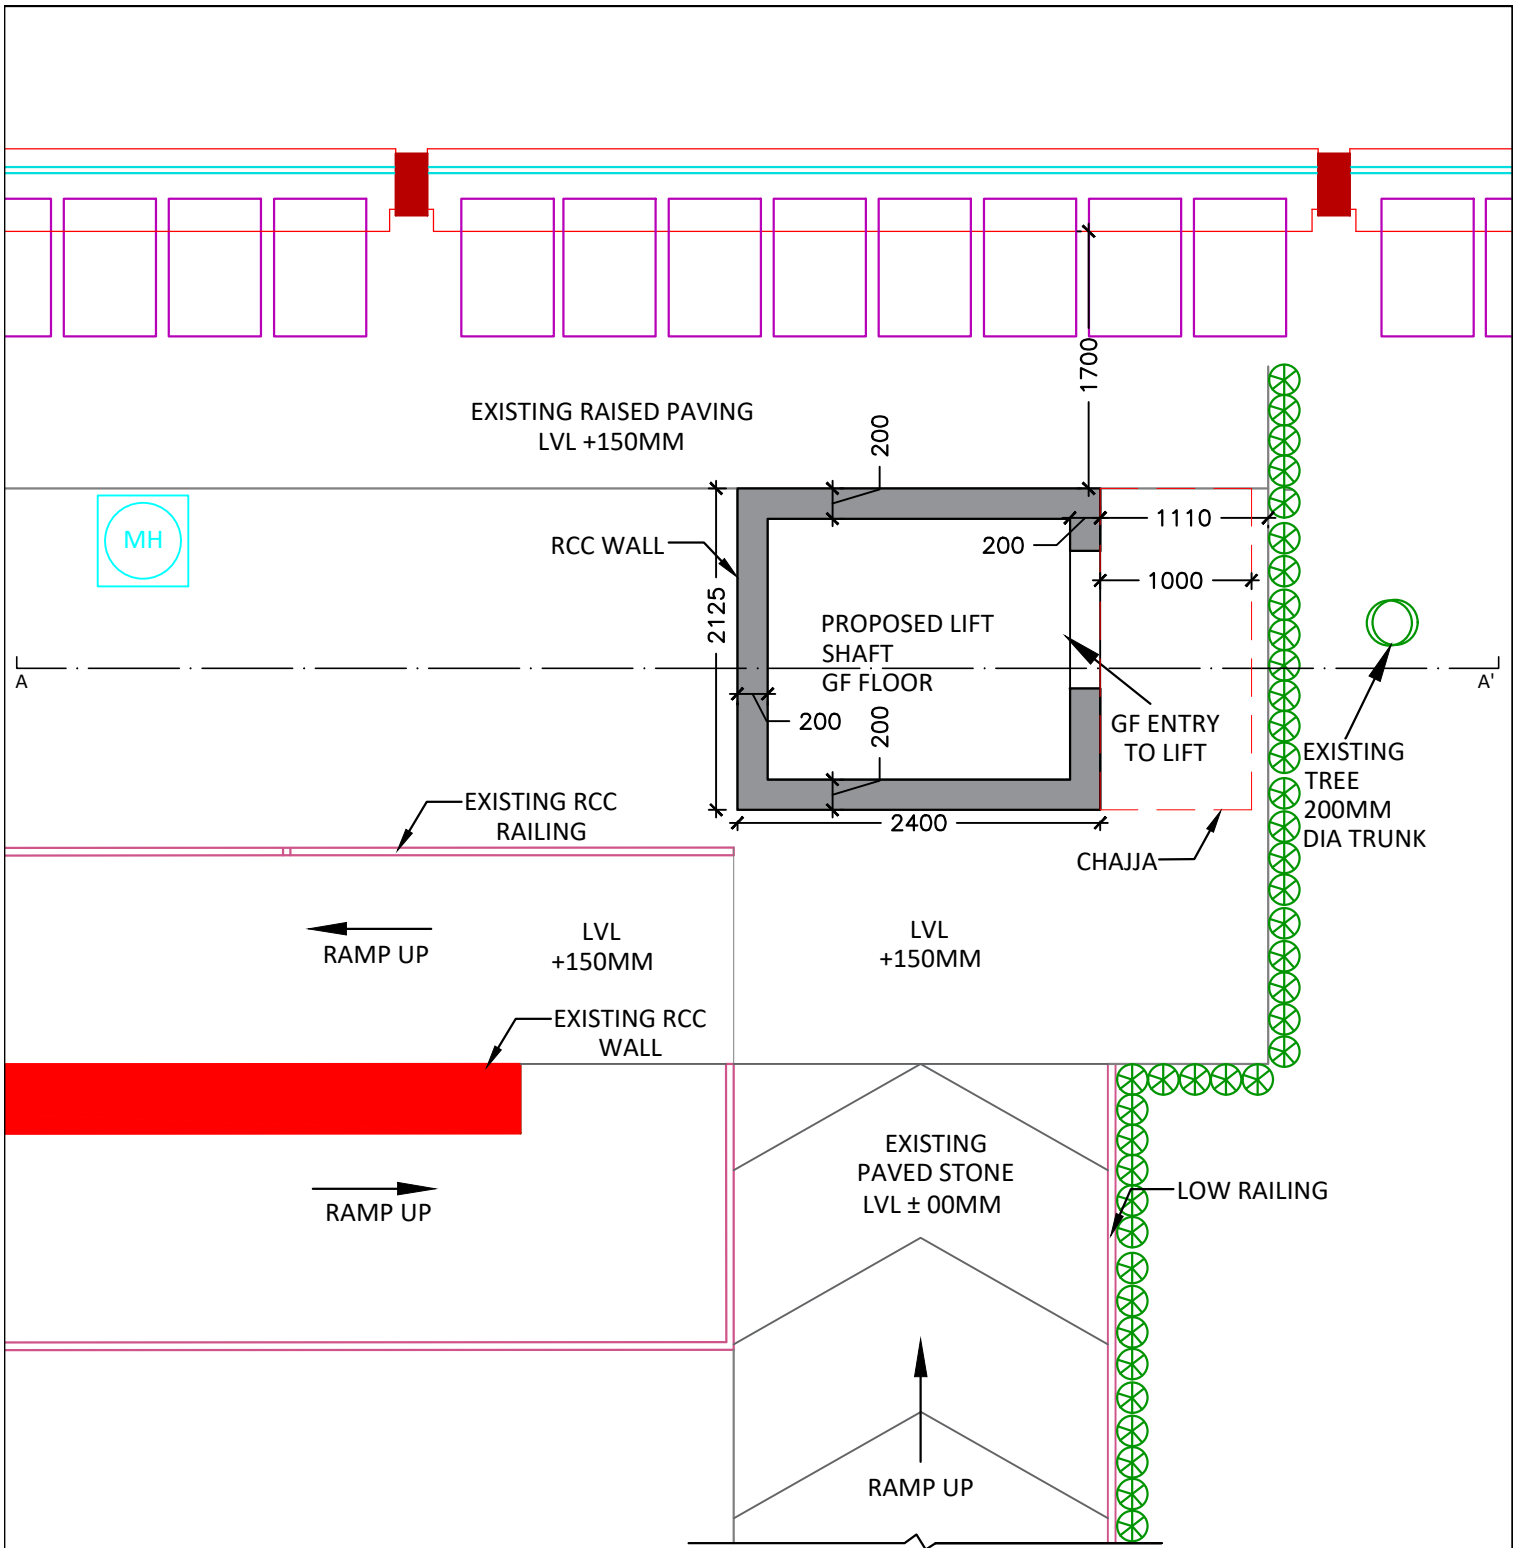


NOTE - This proposal has been coordinated with structural drawing

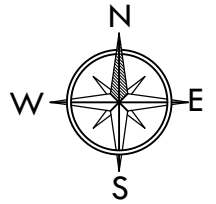


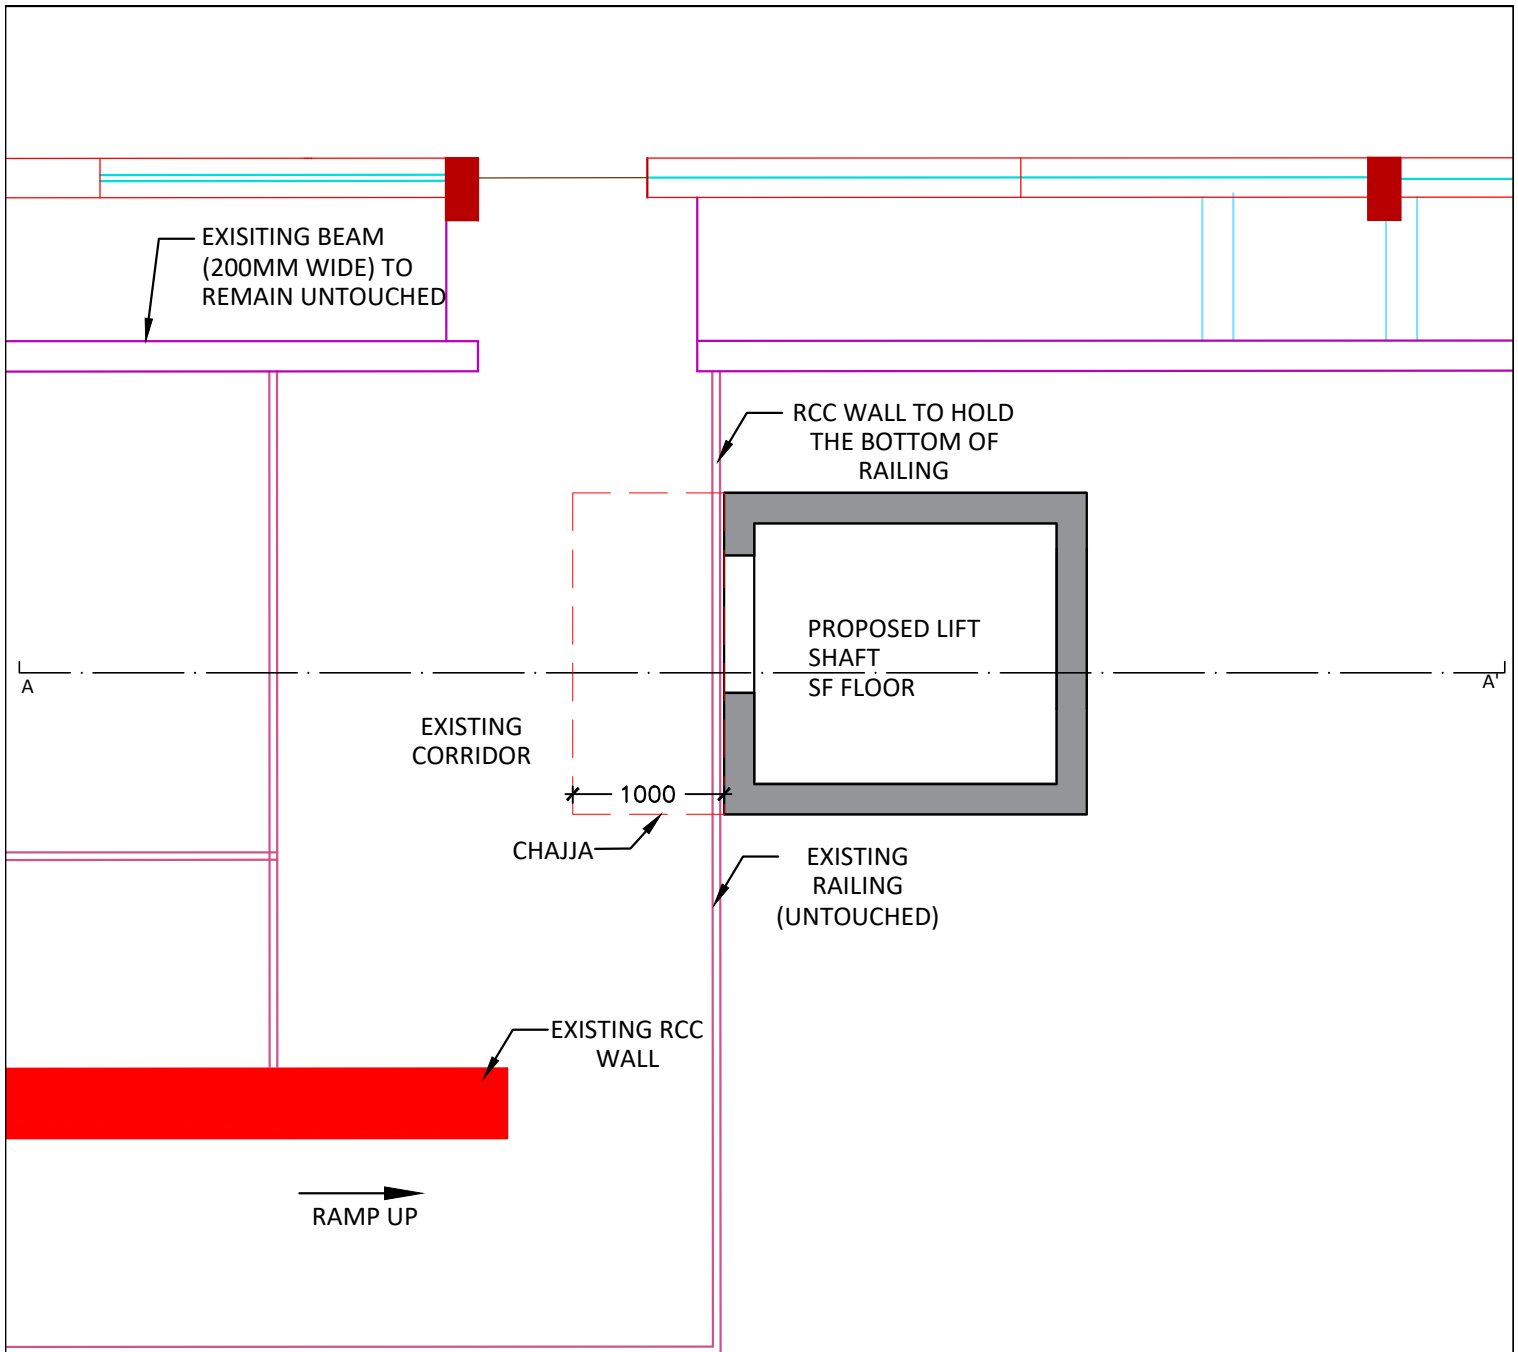
SHEET NO.- 05	DRAWING TITLE - PROPOSED GROUND FLOOR	SCALE - 1:50 on A4	 KALEIDOSCOPE CONSULTING
	PROJECT TITLE - PROGRAMME BLOCK LIFT	DATE - 08-04-2026	

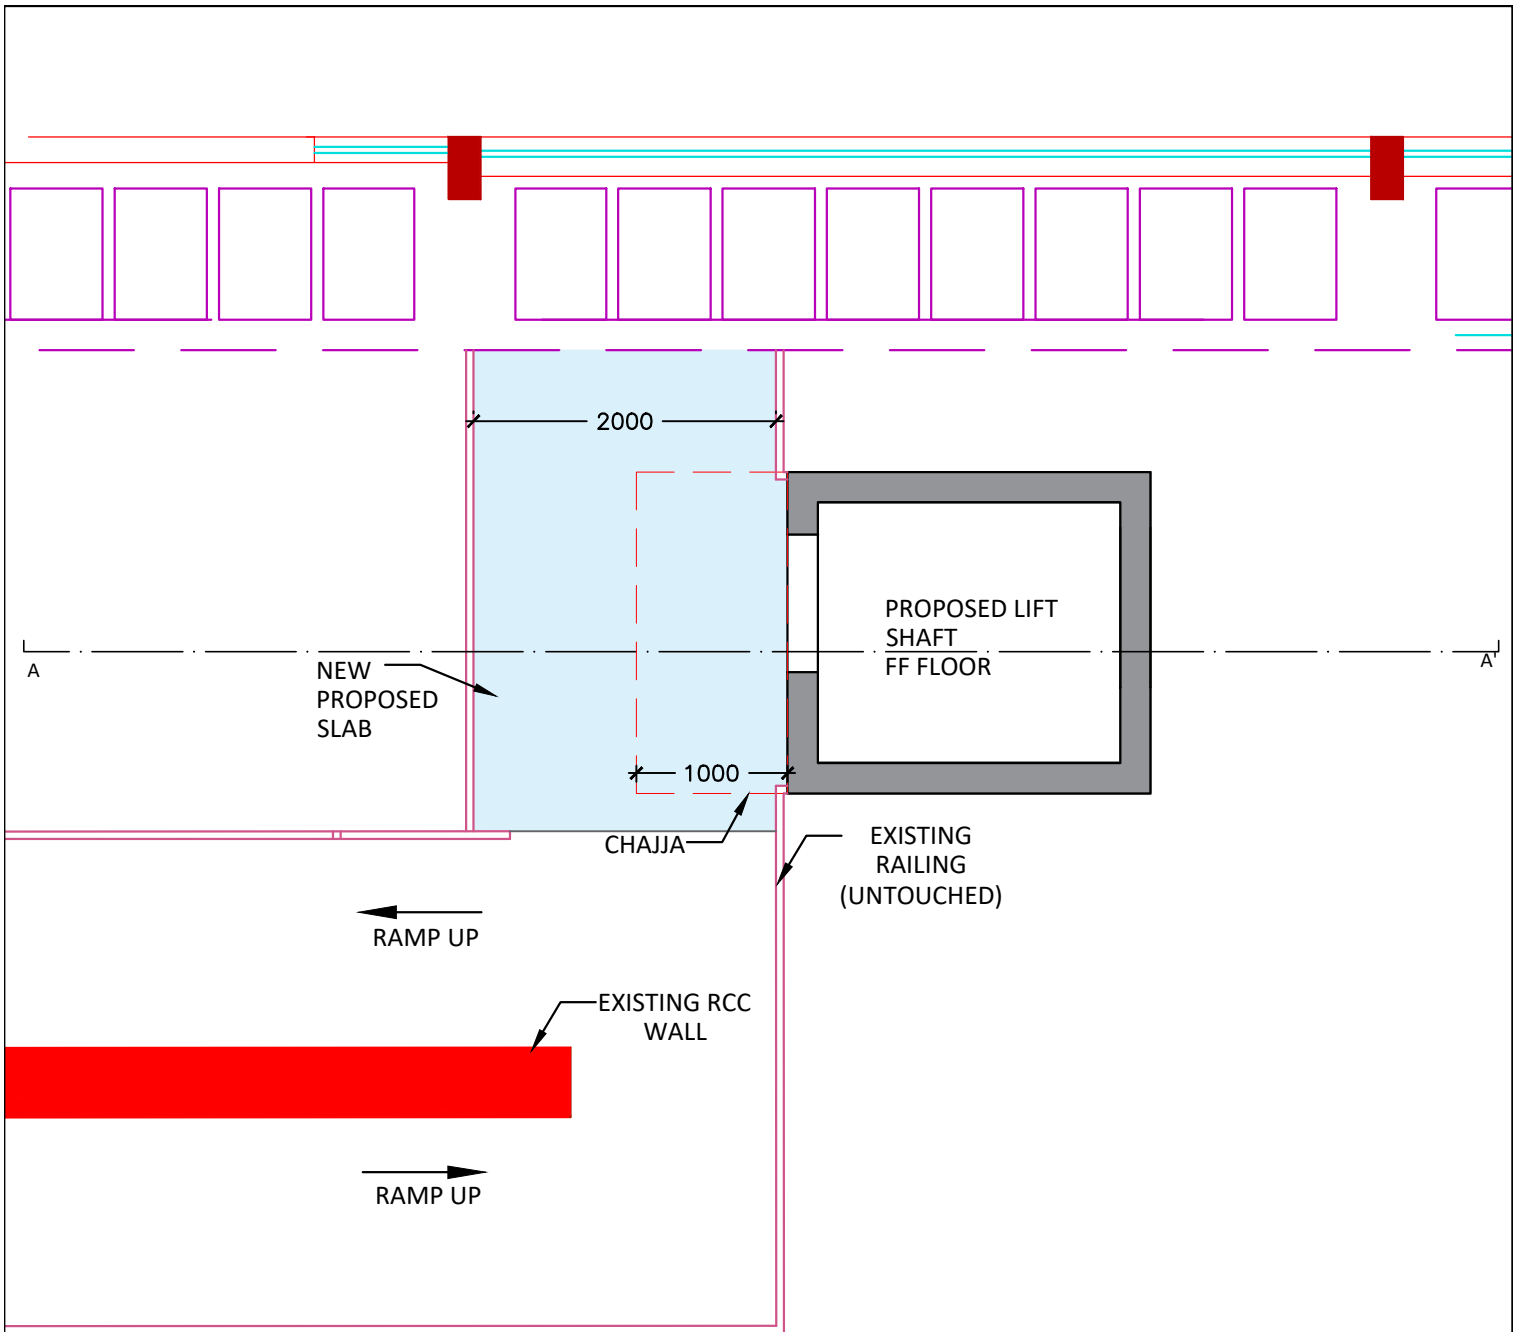


NOTE - This proposal has been coordinated with structural drawing

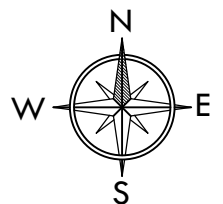



SHEET NO.- 06	DRAWING TITLE - PROPOSED FIRST FLOOR	SCALE - 1:50 on A4	 KALEIDOSCOPE CONSULTING
	PROJECT TITLE - PROGRAMME BLOCK LIFT	DATE - 08-04-2026	




NOTE - This proposal has been coordinated with structural drawing

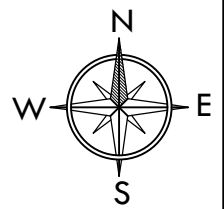


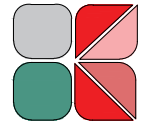
SHEET NO.- 07	DRAWING TITLE - PROPOSED SECOND FLOOR	SCALE - 1:50 on A4	 KALEIDOSCOPE CONSULTING
	PROJECT TITLE - PROGRAMME BLOCK LIFT	DATE - 08-04-2026	

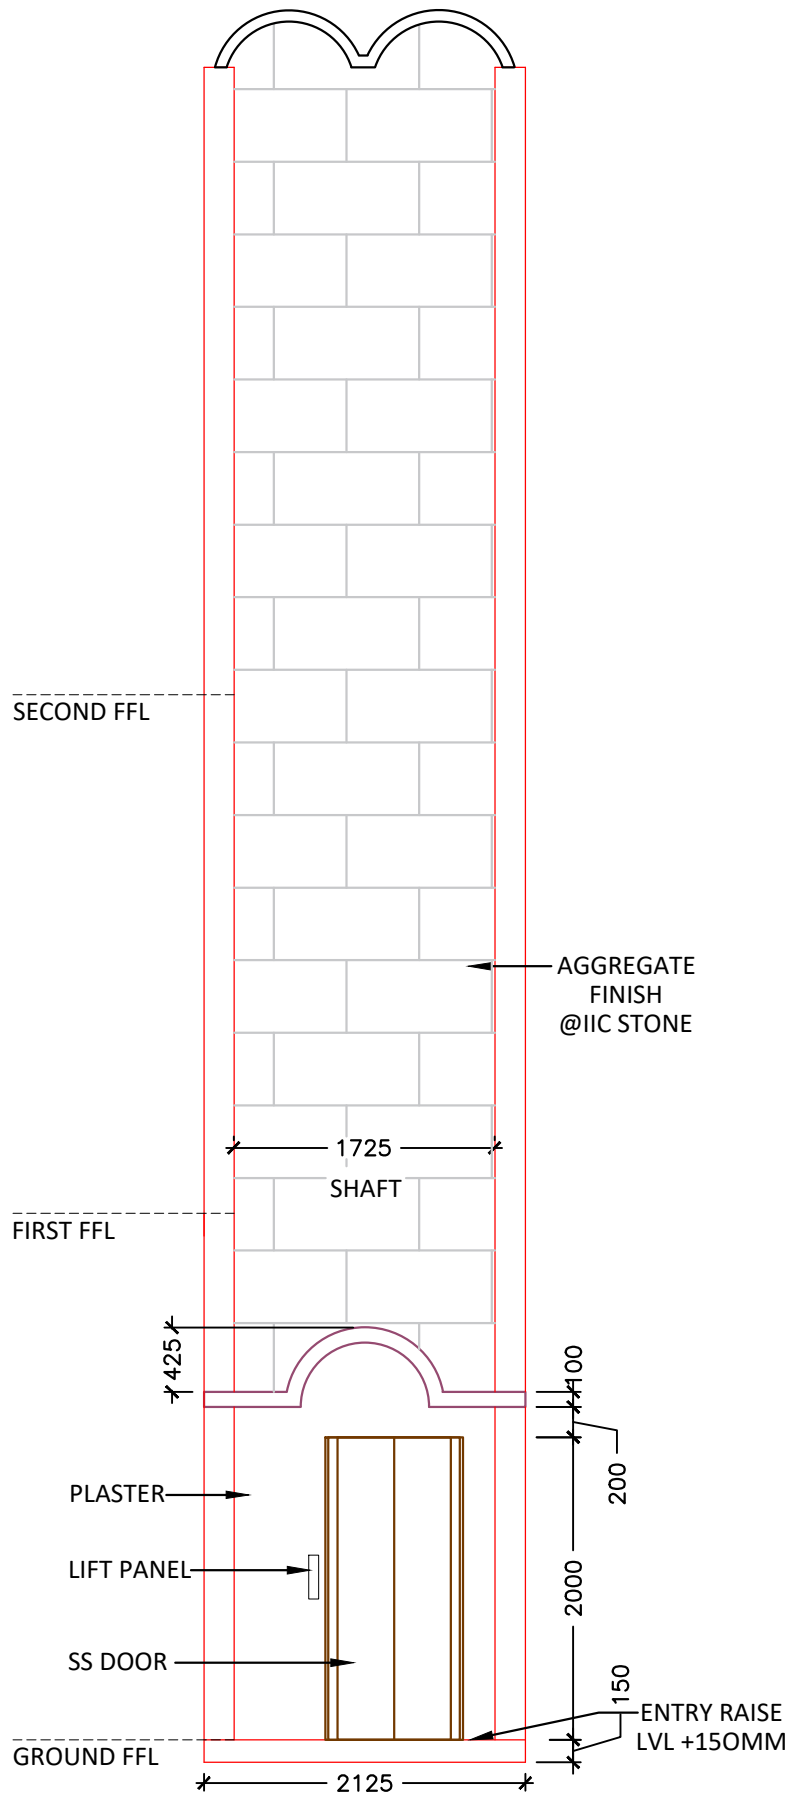


NOTE - This proposal has been coordinated with structural drawing

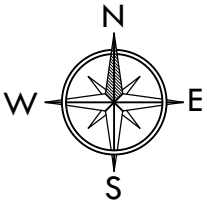

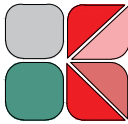
SHEET NO.- 09	DRAWING TITLE - PROPOSED ELEVATION LIFT ENTRANCE (EAST)	SCALE - 1:50 on A4	 KALEIDOSCOPE CONSULTING
	PROJECT TITLE - PROGRAMME BLOCK LIFT	DATE - 08-04-2026	

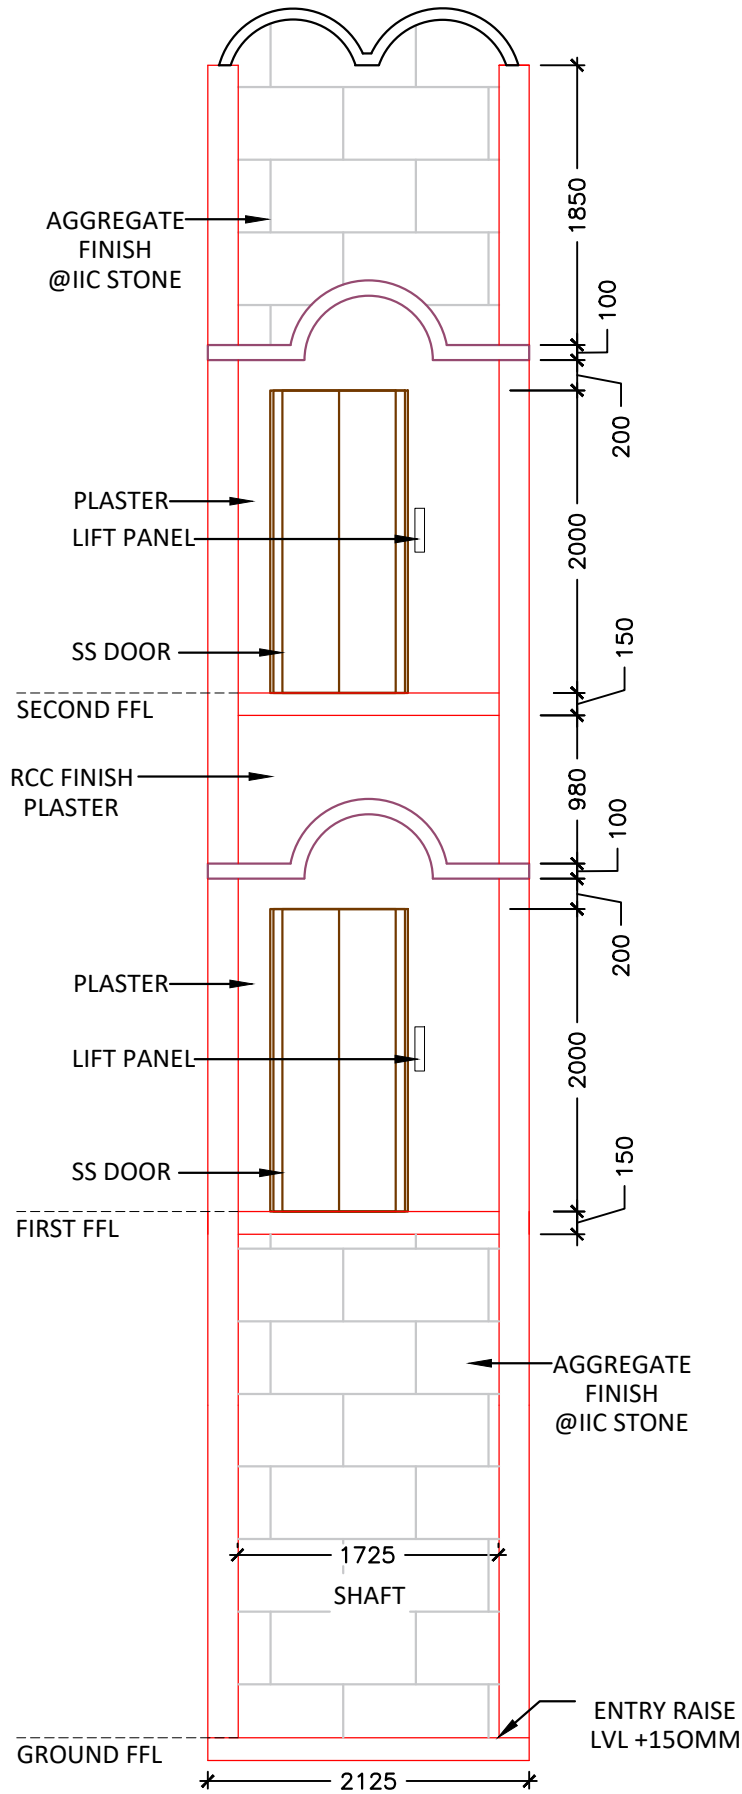


NOTE - This proposal has been coordinated with structural drawing

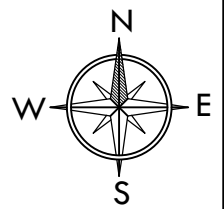


SHEET NO.- 10	DRAWING TITLE - PROPOSED ELEVATION LIFT ENTRANCE (WEST)	SCALE - 1:50 on A4	 KALEIDOSCOPE CONSULTING
	PROJECT TITLE - PROGRAMME BLOCK LIFT	DATE - 08-04-2026	

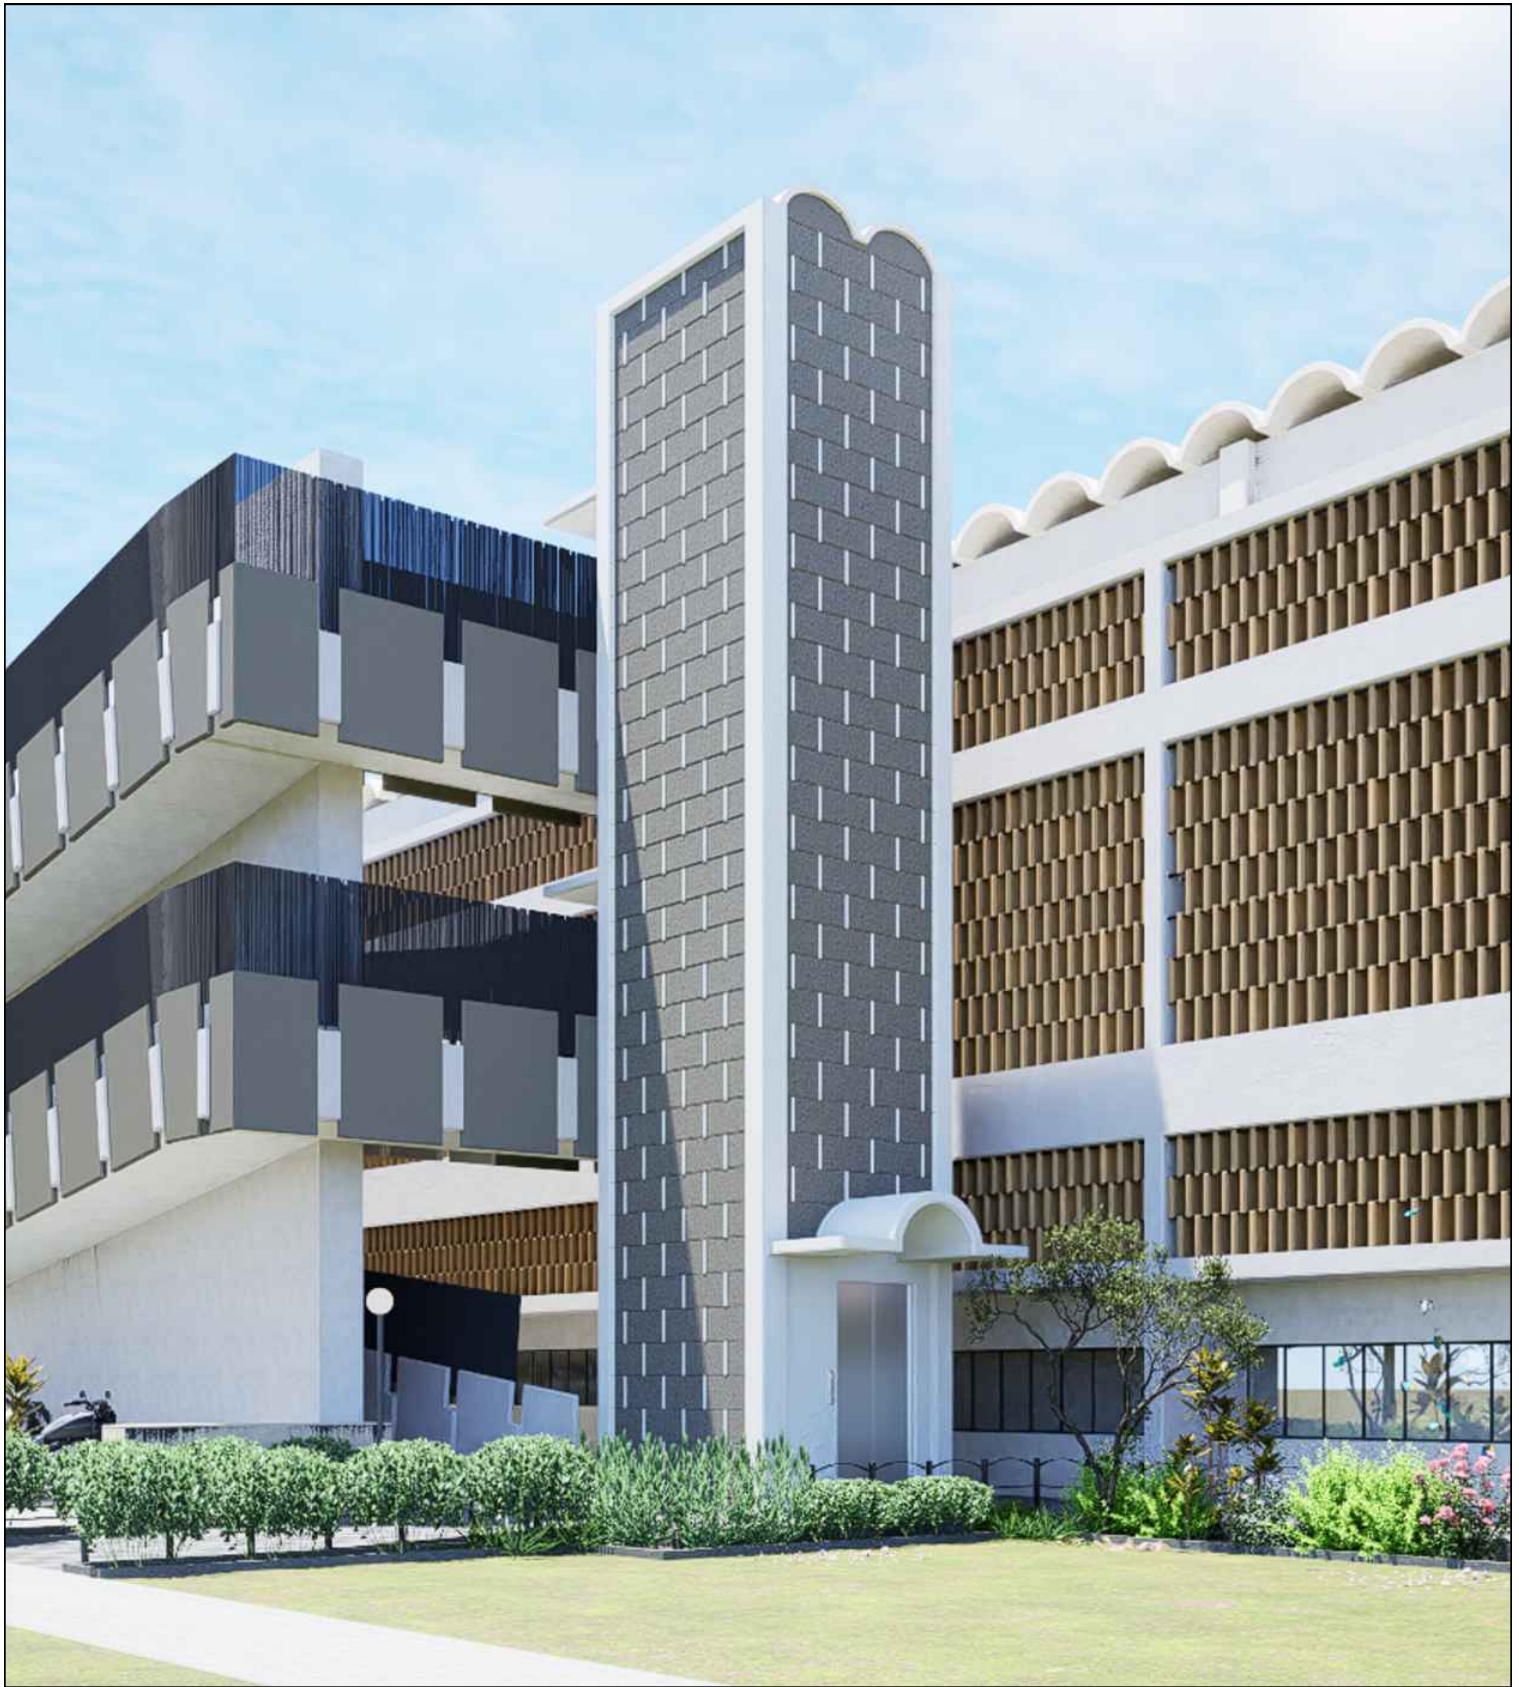

NOTE - This proposal has been coordinated with structural drawing

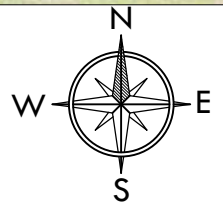

SHEET NO.- 11	DRAWING TITLE - PROPOSED 3D	SCALE - On A4	
	PROJECT TITLE - PROGRAMME BLOCK LIFT	DATE - 08-04-2026	